




Works Description

- Drainage works
- Between Durley Brook Road & Heathen Street.

Restricted Hours & Duration

- 24hr road closure for ditch linking pipework
- 9:30 - 16:00hrs with road closure for remaining works.
- 8 weeks

Key:

-  Works limit (Closure)
-  Diversion route
-  Letter Drop Limits

REPRODUCTION FROM THE ORDNANCE SURVEY MAPPING WITH THE PERMISSION OF THE CONTROLLER OF HER MAJESTY'S STATIONERY OFFICE © CROWN COPYRIGHT UNAUTHORISED REPRODUCTION INFRINGES CROWN COPYRIGHT AND MAY LEAD TO PROSECUTION OR CIVIL PROCEEDINGS. "HAMPSHIRE COUNTY COUNCIL, 100019180".

REV.	AMENDMENT	DATE	DRAWN	CHKD	APPD

CLIENT
HAMPSHIRE HIGHWAYS
 OPERATION RESILIENCE 2021/2022

CONSULTANT


Hampshire County Council
 Stuart Jarvis BSc DipTP FCIHT MRTPI, DIRECTOR OF ECONOMY, TRANSPORT & ENVIRONMENT.

DRAWN	PAA
CAD	PAA
CHECKED	PG
APPROVED	PG

SCHEME	
DURLEY BROOK ROAD DURLEY	
SCALE @ A3	DATE
NTS	18/01/21
SHEET No.	1 of 2

DRAWING TITLE	
SCHEME OVERVIEW & BRIEF	
HCC CADplot:	04.Oct.2021 at 8:22am
DRG No.	W843/28

REV	-
-----	---

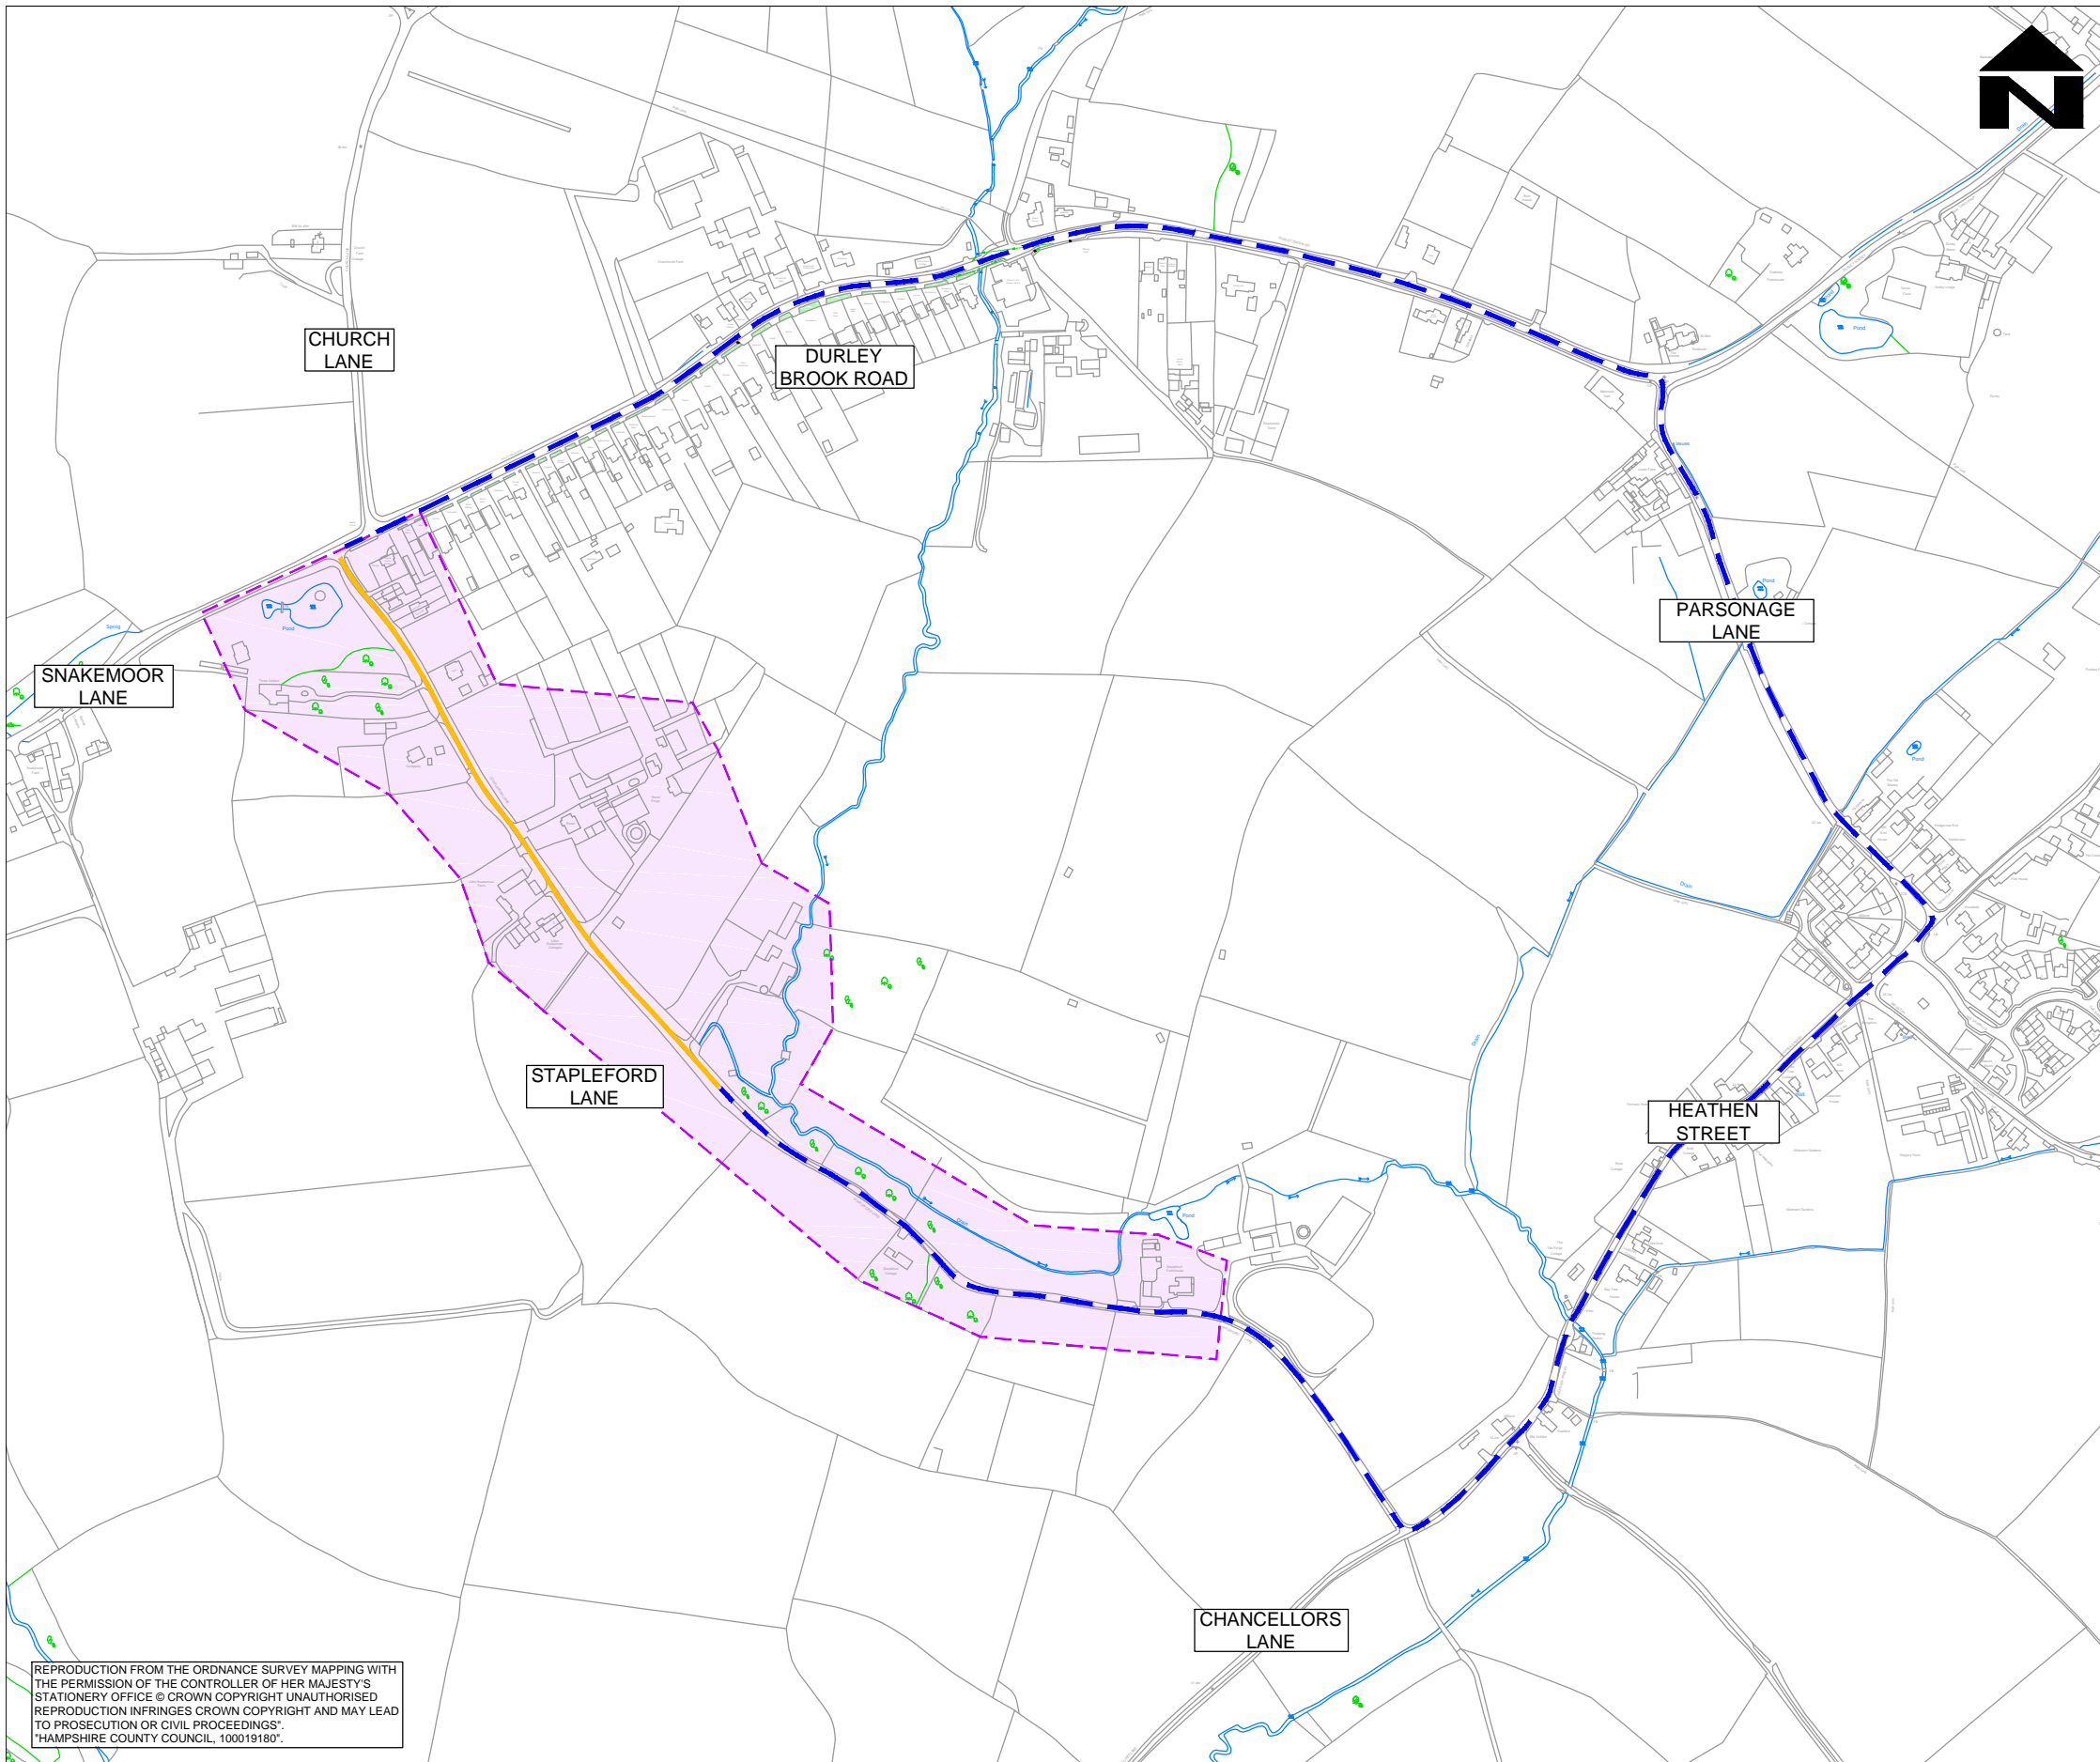




Works Description

- Drainage works
- Between Durley Brook Road & Heathen Street.

Restricted Hours & Duration

- 24hr road closure for ditch linking pipework
- 9:30 - 16:00hrs with road closure for remaining works.
- 8 weeks

Key:

-  Works limit (Closure)
-  Diversion route
-  Letter Drop Limits

REPRODUCTION FROM THE ORDNANCE SURVEY MAPPING WITH THE PERMISSION OF THE CONTROLLER OF HER MAJESTY'S STATIONERY OFFICE © CROWN COPYRIGHT UNAUTHORISED REPRODUCTION INFRINGES CROWN COPYRIGHT AND MAY LEAD TO PROSECUTION OR CIVIL PROCEEDINGS". HAMPSHIRE COUNTY COUNCIL, 100019180".

REV.	AMENDMENT	DATE	DRAWN	CHKD	APPD

CLIENT
**HAMPSHIRE HIGHWAYS
OPERATION RESILIENCE 2021/2022**

CONSULTANT
 **Hampshire
County Council**
Certificate No. FS 21845
STUART JARVIS BSc DipTP FCIHT MRTPI, DIRECTOR OF ECONOMY, TRANSPORT & ENVIRONMENT.

DRAWN PAA
CAD PAA
CHECKED PG
APPROVED PG

SCHEME
**DURLEY BROOK ROAD
DURLEY**

SCALE @ A3
NTS

DATE
18/01/21

SHEET No.
2 of 2

DRAWING TITLE
**SCHEME OVERVIEW
&
BRIEF**

HCC CADplot: 04.Oct.2021 at 8:22am
DRG No.
W843/29

REV
-